


POTTER PARK

PICKLEBALL COURTS AND ACCESSIBILITY IMPROVEMENTS

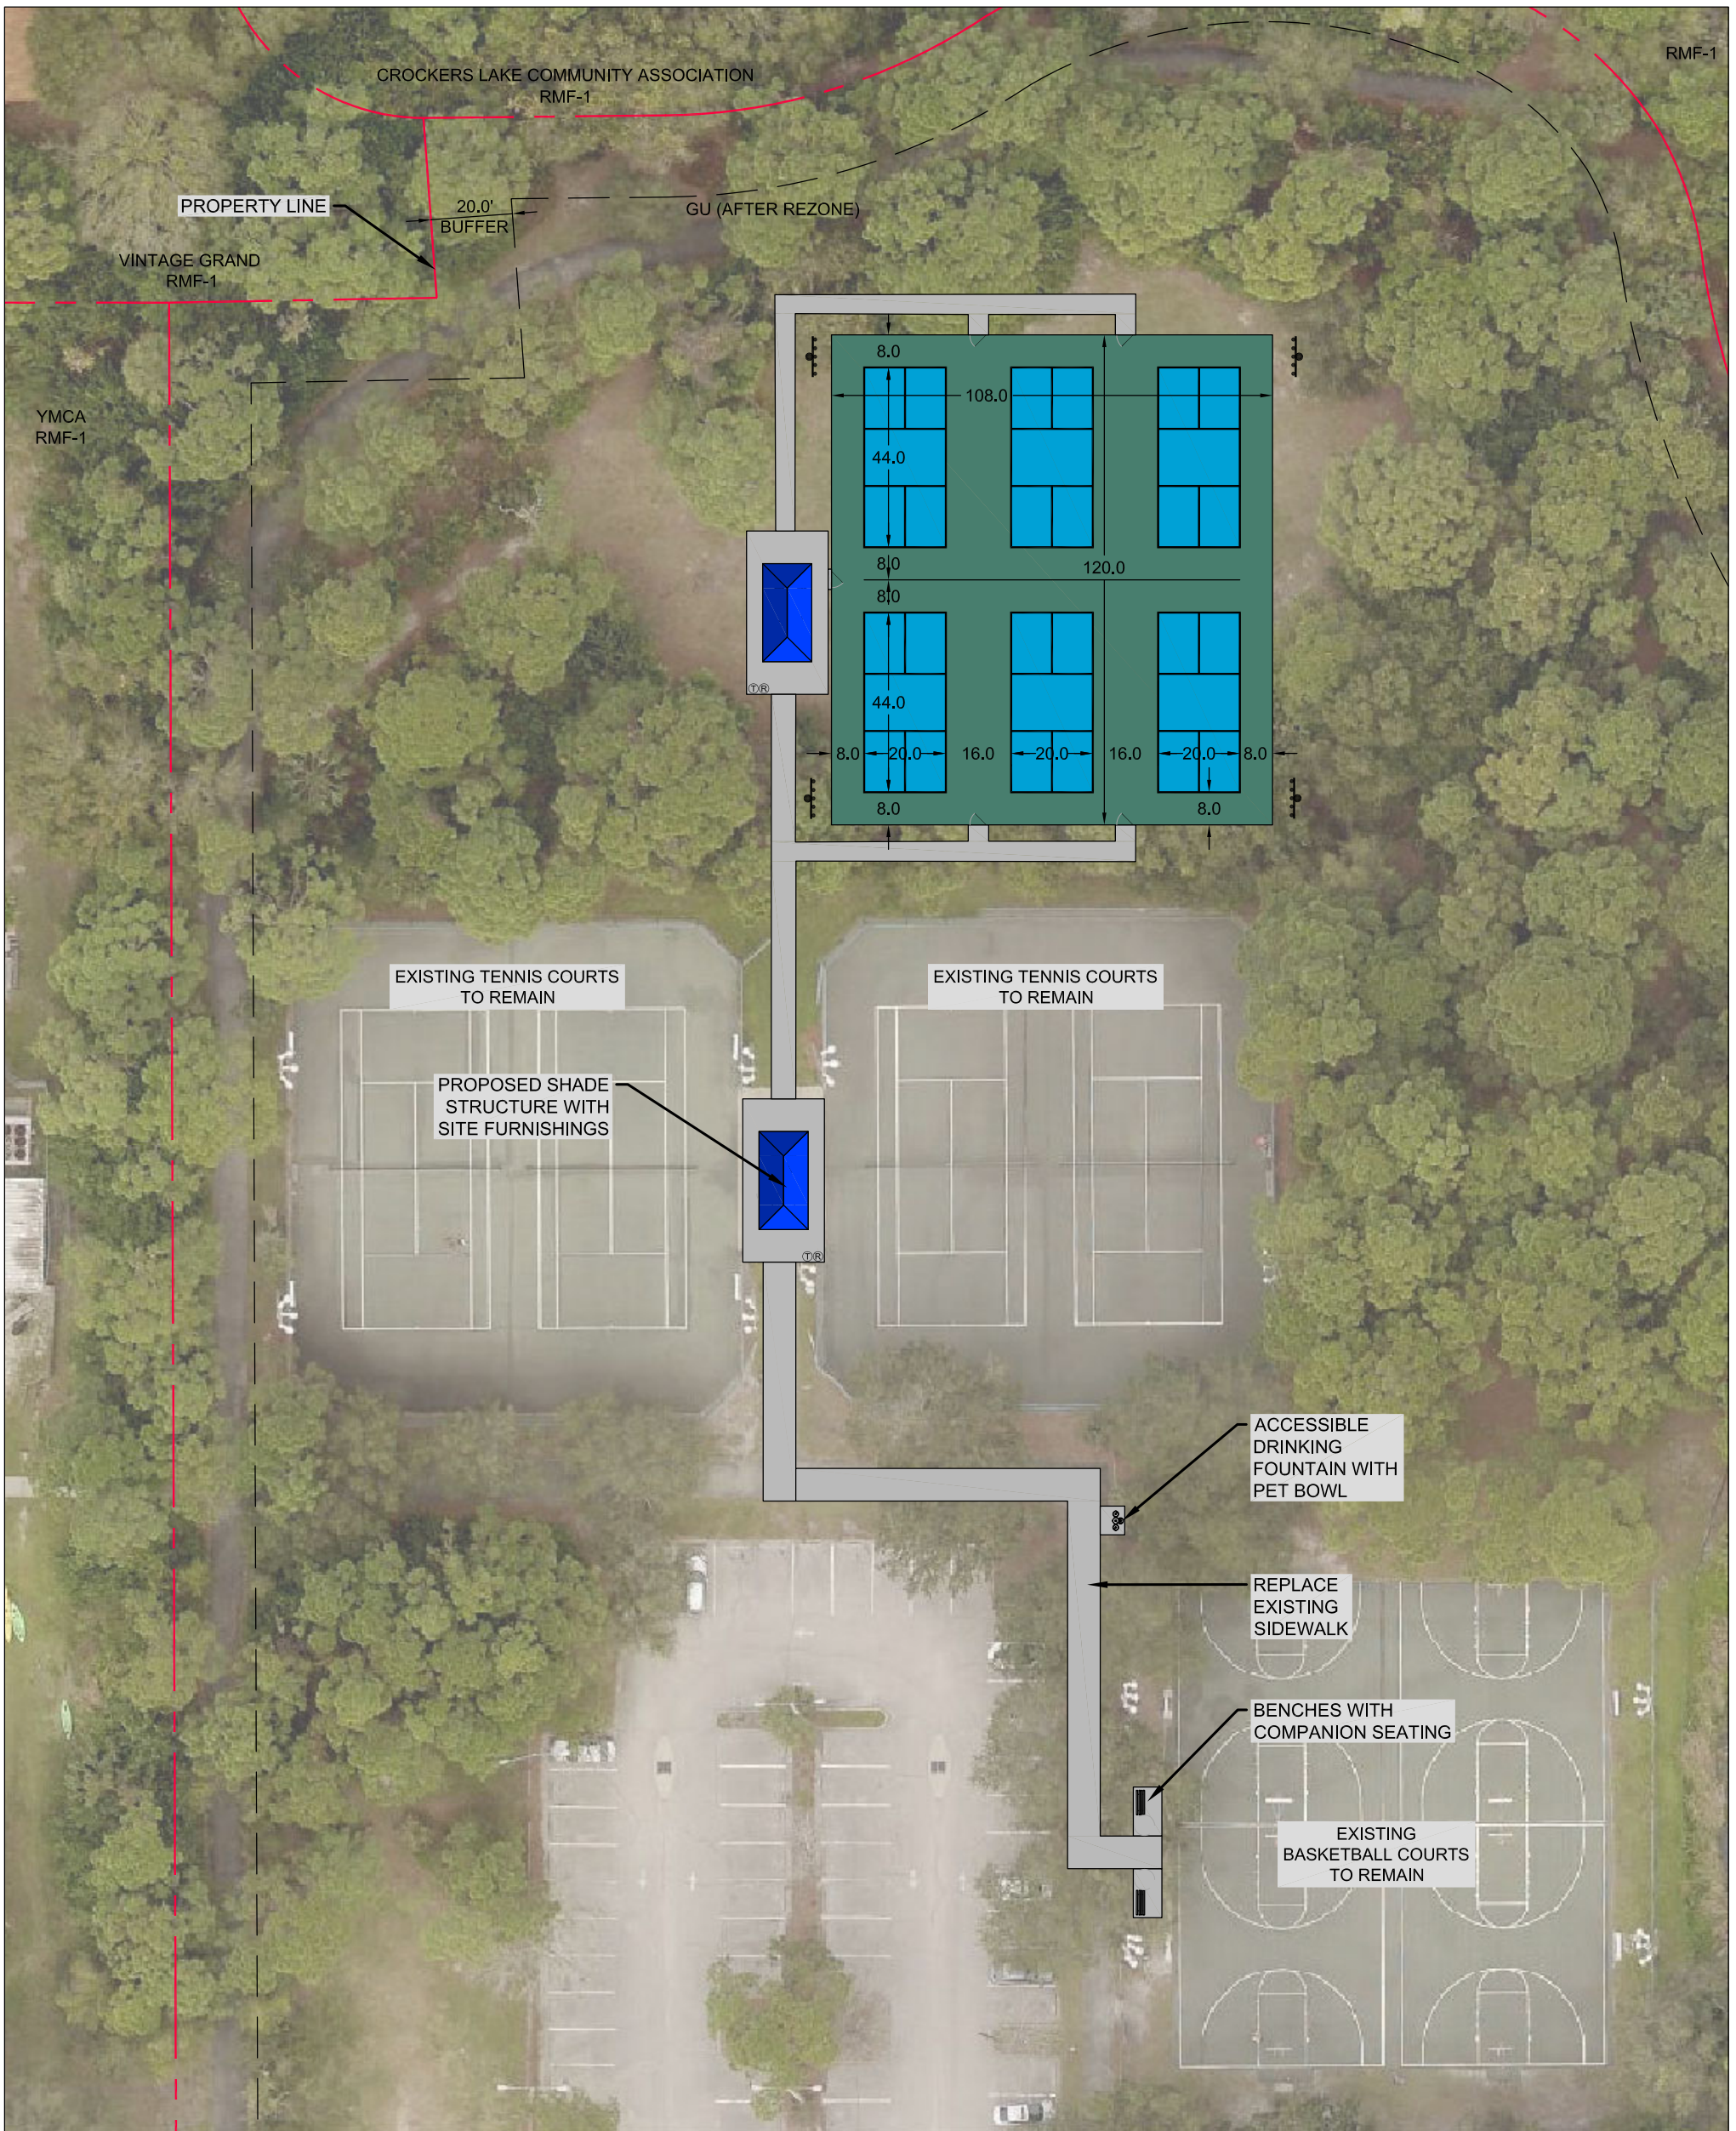

USAPA LAYOUT REVISED OCTOBER 2021

- COURT LAYOUT MEETS USPA STANDARDS (8' PERIMETER OPEN AREA AROUND COURTS)
- LOCATED ABOVE EXISTING EAST TENNIS COURTS WITHIN CLEARING

